




ANEXO 1

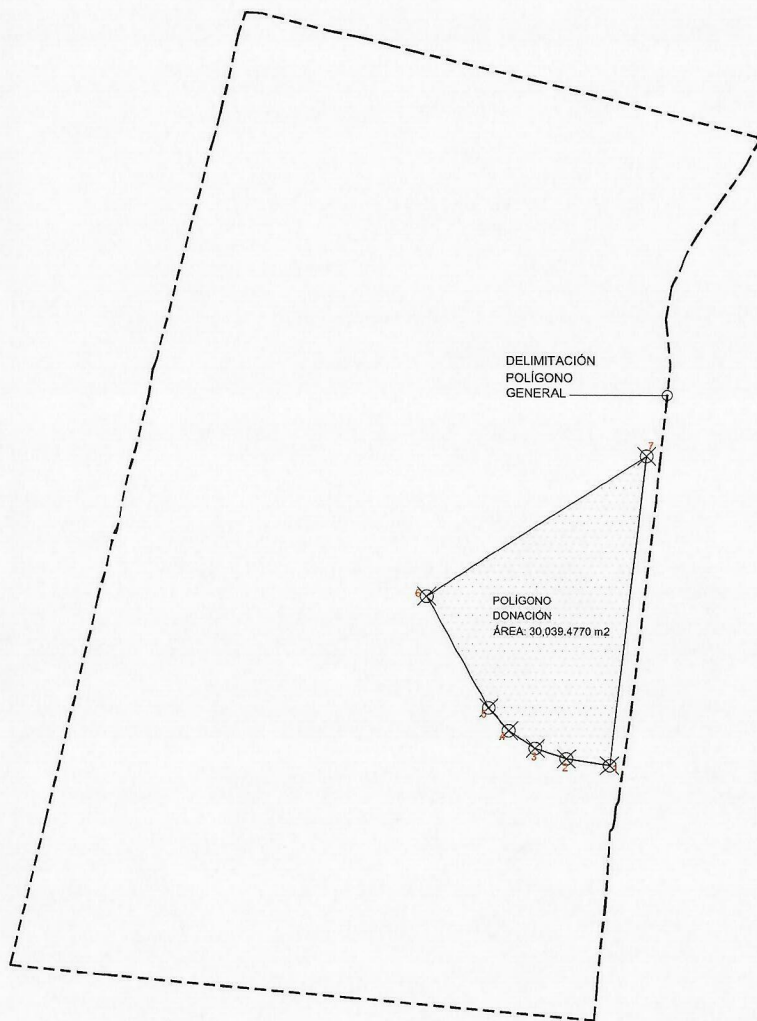


POLIGONO DONACIÓN

CUADRO DE CONSTRUCCIÓN						
Lado		Rumbo	Distancia	V	Coordenadas	
EST	PV				Y	X
				1	2,261,354.5573	767,163.7198
1	2	N 81°9'13.68" W	38.8117	2	2,261,360.5259	767,125.3698
2	3	N 71°8'58.56" W	28.924	3	2,261,369.8712	767,097.9972
3	4	N 56°30'22.32" W	28.577	4	2,261,385.6413	767,074.1655
4	5	N 40°58'44.04" W	27.2394	5	2,261,406.2058	767,056.3024
5	6	N 29°16'21.72" W	114.2756	6	2,261,505.8886	767,000.4255
6	7	N 57°12'3.96" E	232.3294	7	2,261,631.7395	767,195.7164
7	1	S 6°35'5.28" W	279.0228	1	2,261,354.5573	767,163.7198
ÁREA: 30,039.4770 m2						

Solicitante:
**UNIVERSIDAD DE
GUADALAJARA**
COORDINACIÓN GENERAL DE
PATRIMONIO

PROYECTO
LEVANTAMIENTO DE
LA FRACCIÓN DEL
PREDIO II. LOS
FRESNOS. SAN JOSÉ
CASAS CAIDAS.
MUNICIPIO LA BARCA
JALISCO.

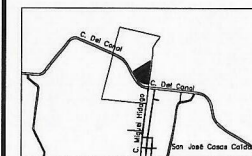

C.MIGUEL HIDALGO Y C. DEL CANAL

PLANO TOPOGRÁFICO

FECHA 24/10/2025

SIMBOLOGÍA

RESPONSABLE
Ing. Isaías Martínez Zárate
Ced. Prof. Fed. 5643341
Ced. Prof. Est. 100180

CLAVE
LEV.01

ESCALA 1:2000